



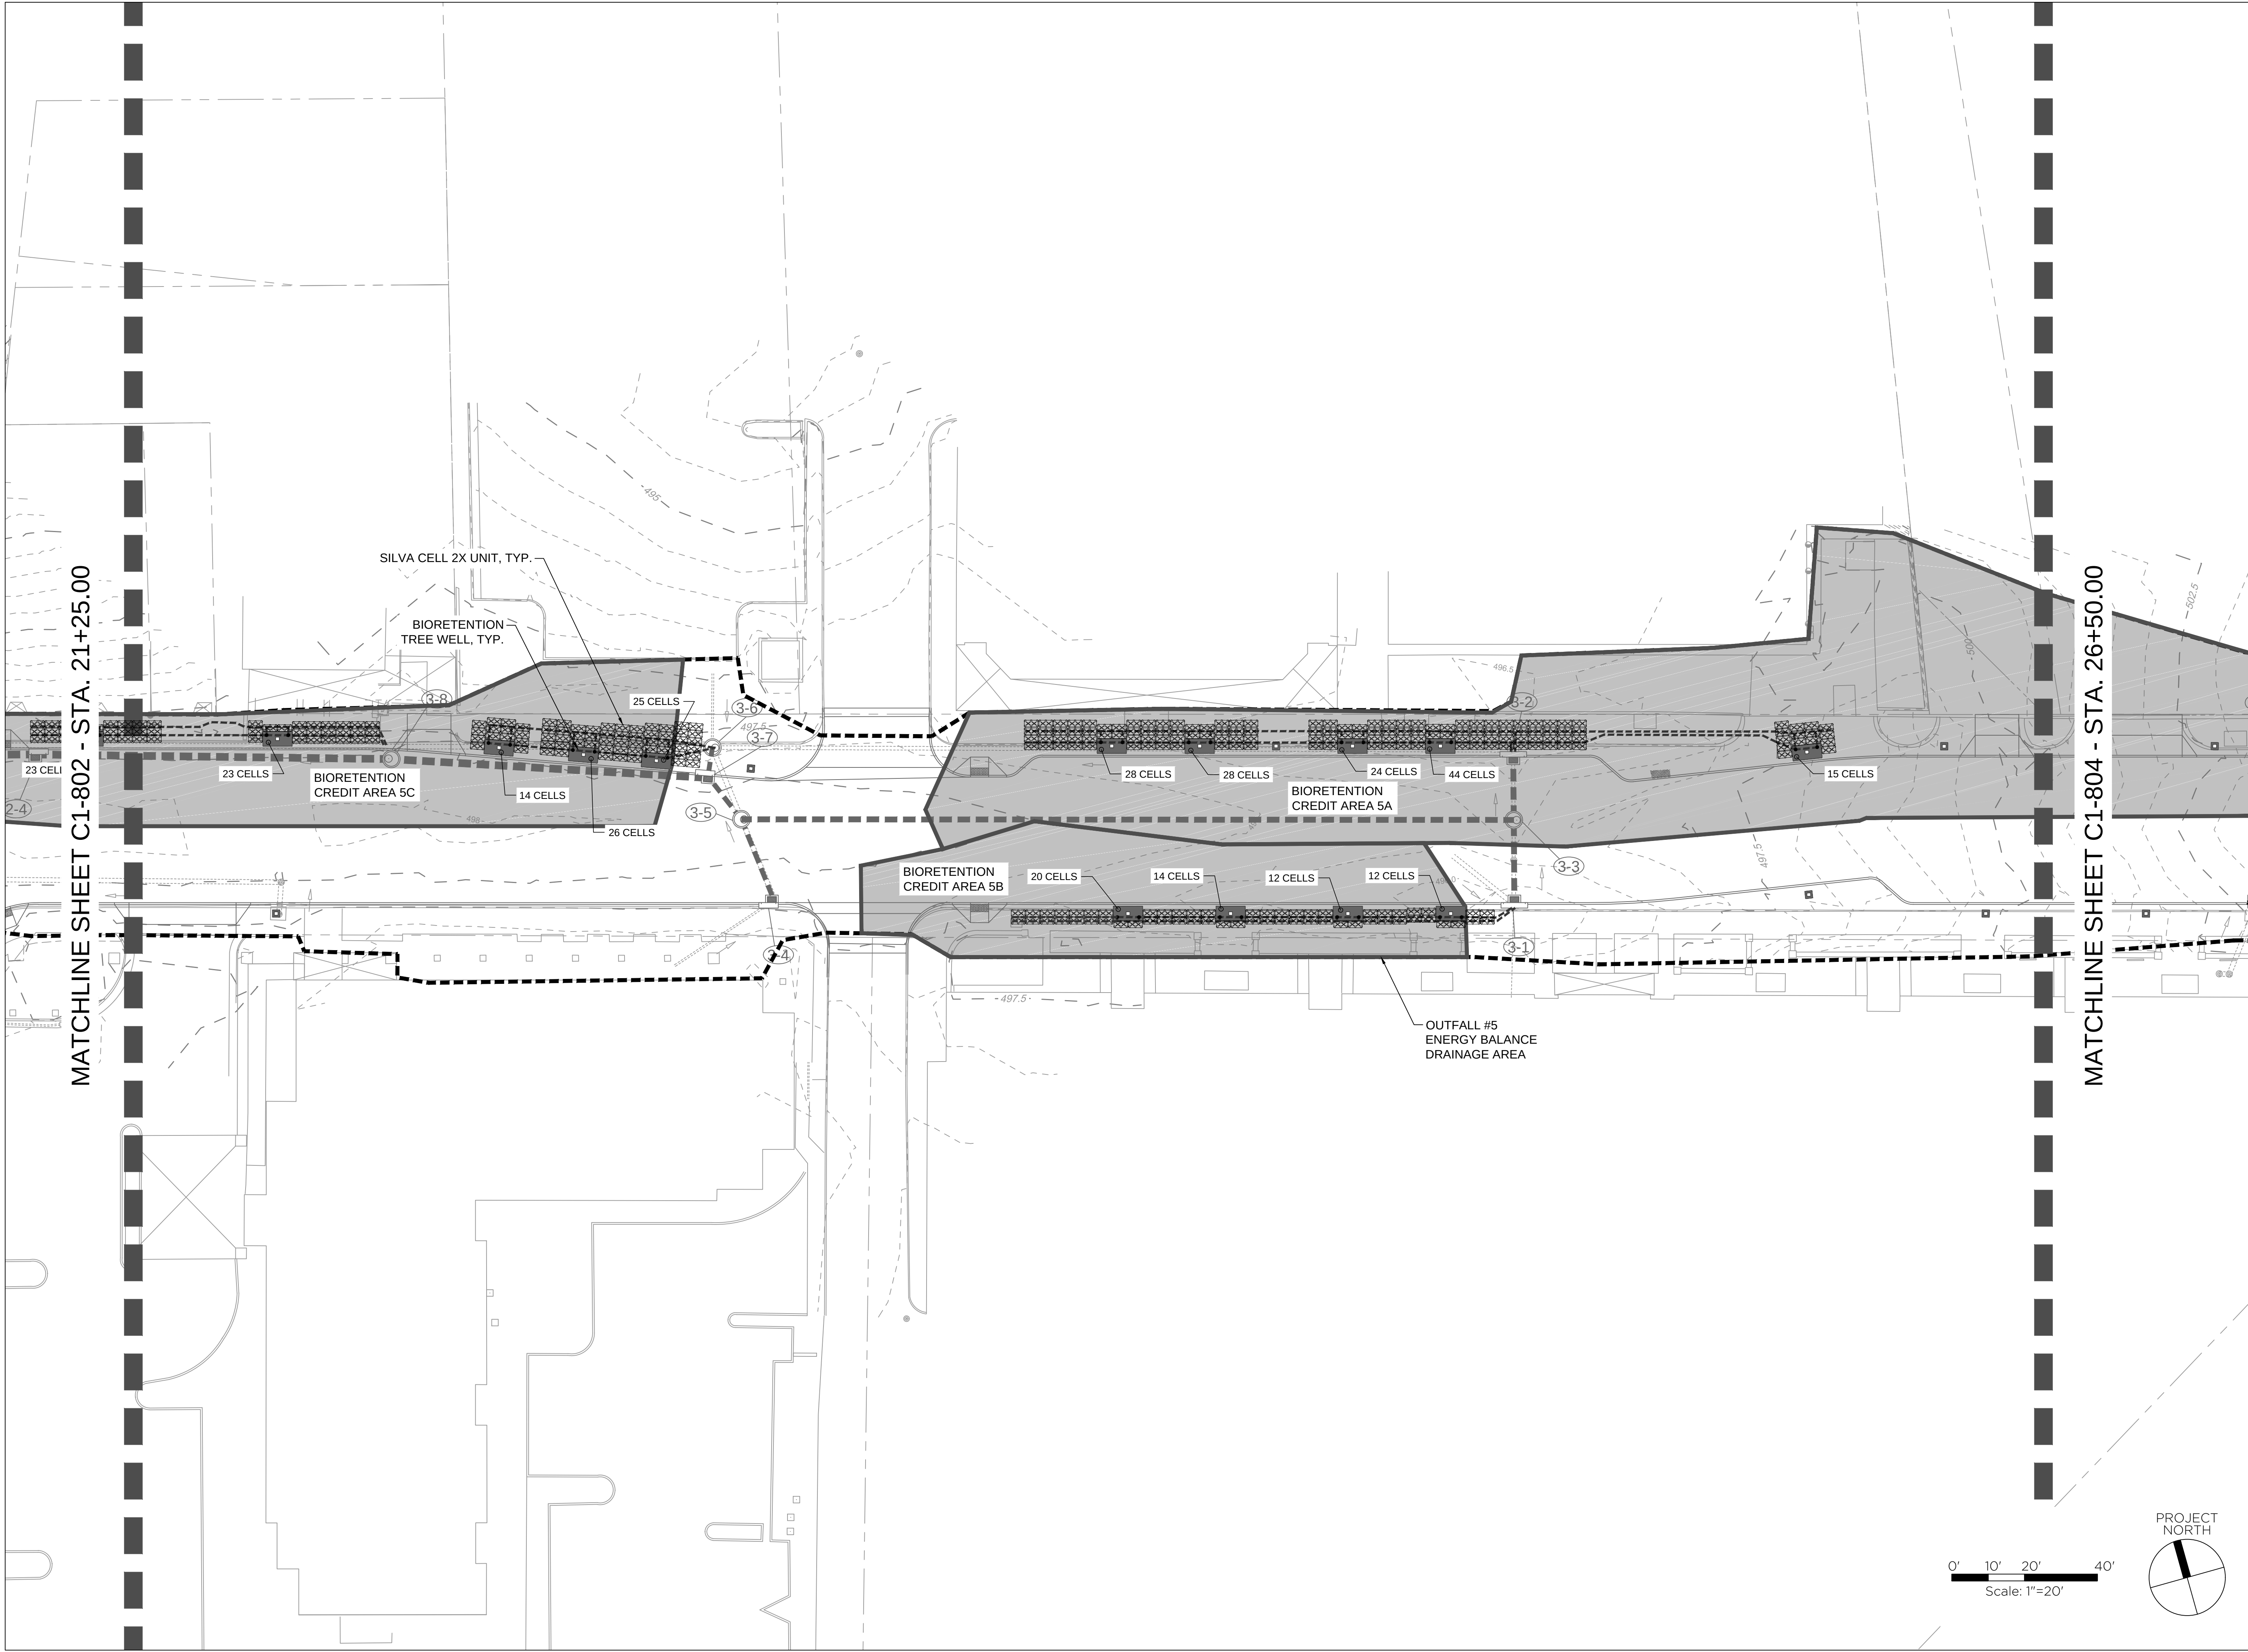

WEST MAIN STREET

CITY OF CHARLOTTESVILLE
CLIENT
610 EAST MARKET STREET
CHARLOTTESVILLE, VA 22902
ADDRESS

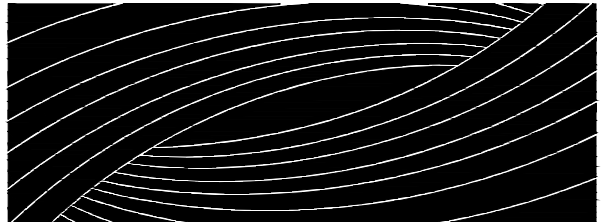


RHODESIDE & HARWELL
510 King Street
Suite 300
Alexandria, VA 22314

703-683-7447 ph
703-683-7449 fx

www.rhodeside-harwell.com

TIMMONS GROUP

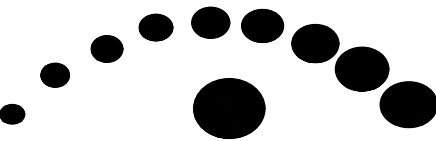

YOUR VISION ACHIEVED THROUGH OURS.

THIS DRAWING PREPARED AT THE
CORPORATE OFFICE
1001 Boulders Parkway, Suite 300 | Richmond, VA 23225
TEL 804.200.6500 FAX 804.560.1016 www.timmons.com

**NOT FOR
CONSTRUCTION**

REVISION:	

SCALE: 1"=20'
SHEET NAME: **STORMWATER
MANAGEMENT
PLAN**

SHEET NUMBER: **C1-803**

DATE: 16 FEB 2017